



INSIDE (COIL SIDE) ELEVATION
 RIGHT HAND UNIT IS AS SHOWN
 LEFT HAND IS OPPOSITE OF SHOWN

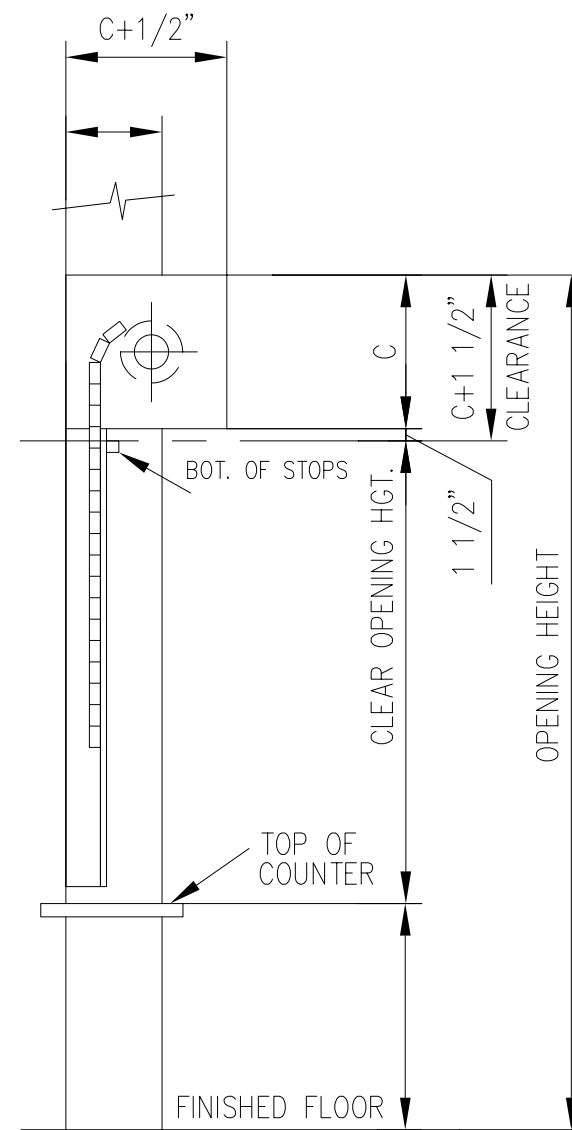

SECTION A-A


OPENING HEIGHT	C
TO 5'-1"	10"
5'-1" TO 8'-0"	12"

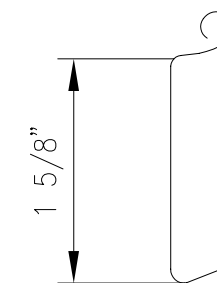


SLAT SECTION No.1 SLAT
 22 GA. STEEL

STANDARD FINISH
 SLATS AND HOOD GALVANIZED WITH SHOP COAT OF TAN PRIMER. ALL OTHER STEEL SURFACES SHALL BE PRIMED GRAY.

OPTIONAL FINISH
 SLATS ,BOTTOM BAR,HOODS, SHALL BE STAINLESS STEEL W/ALUM. GUIDES. OTHER STEEL PARTS SHALL BE PRIMED ALUMINUM COLOR.

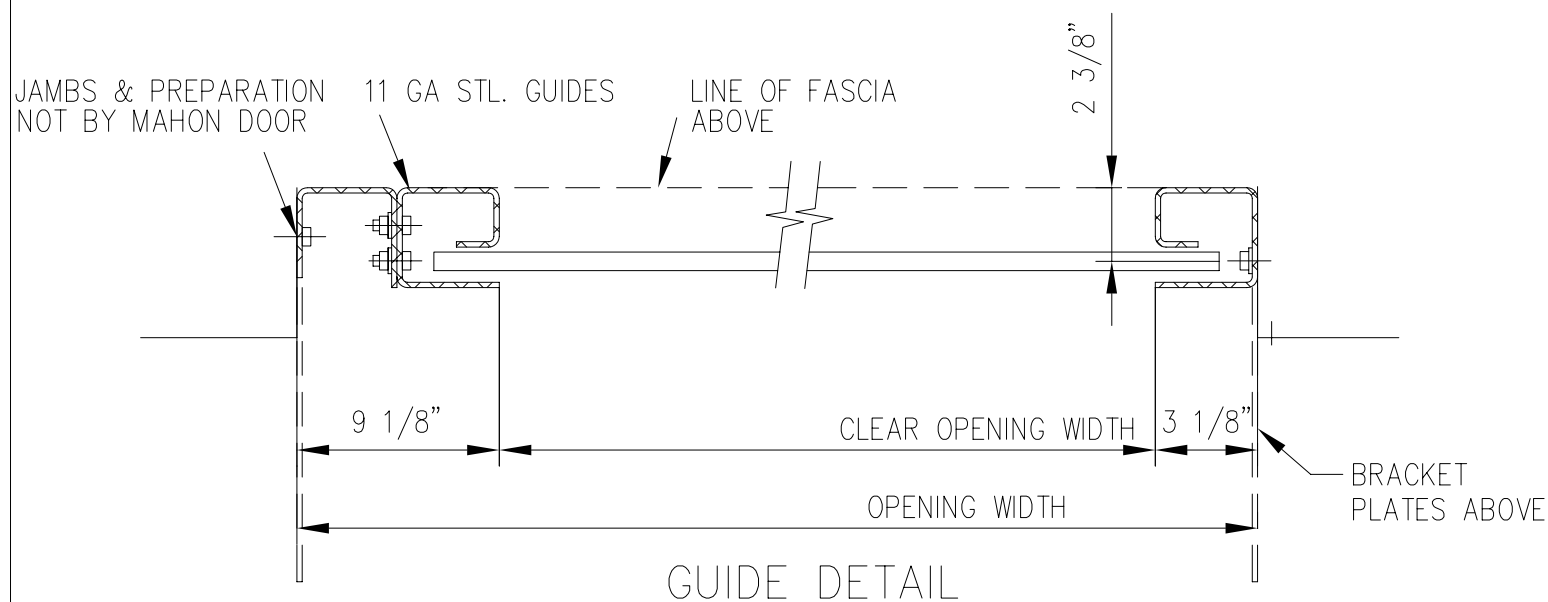

GUIDE DETAIL

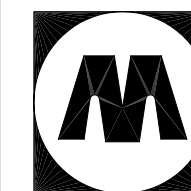

MAHON DOOR CORPORATION

TITLE
 FIRE SHUTTER-TYPE LP2 NON-GOVERNOR

JOB

DRAWN BY		DATE		CHECKED		CONTRACT No.
PRINTS				REVISIONS		DWG No.
DATE	PRINT	DATE	No.	DESCRIPTION		